



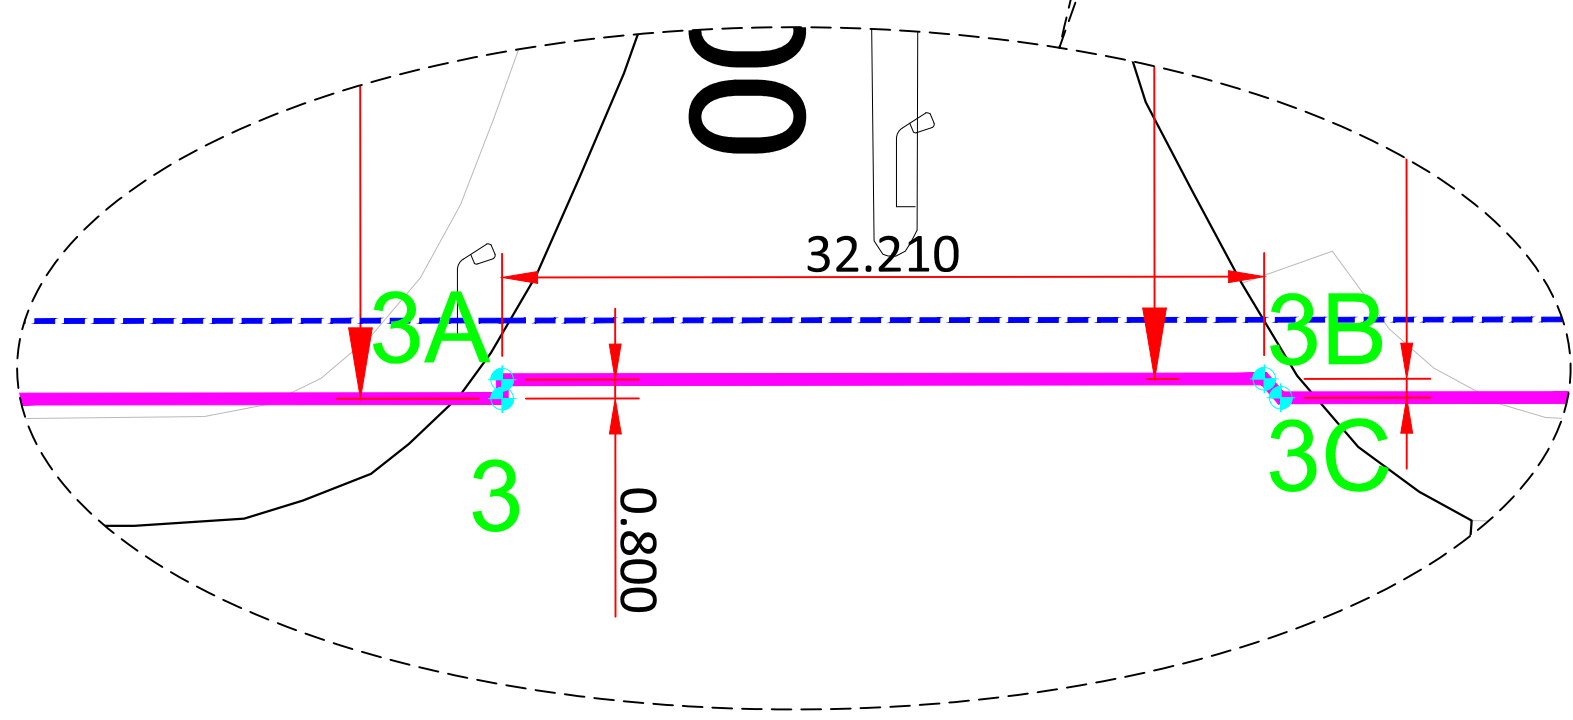

Addendum No. 01, Item No. 40, Attachment No. 01  
Part 2, Section VI-5, ROW Ortho Map

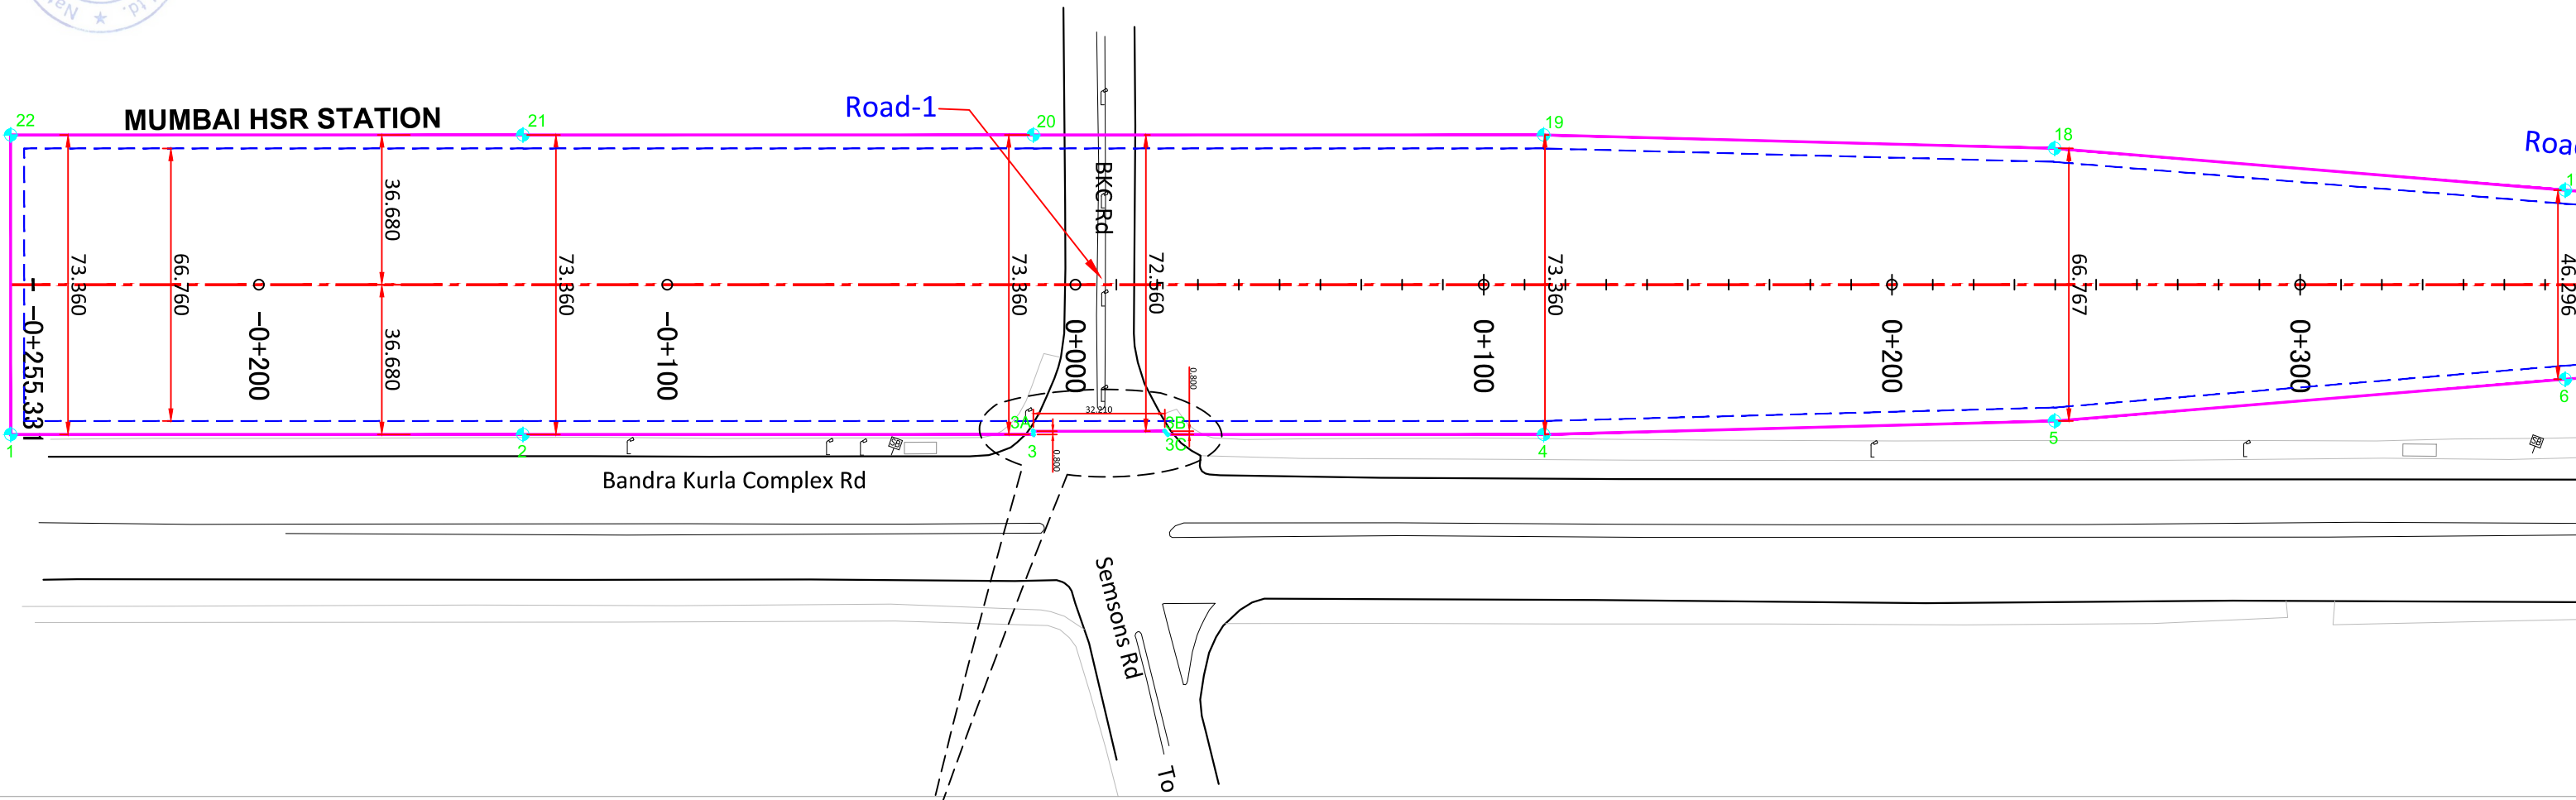

LEGEND:


- CENTER LINE OF HSR ALIGNMENT
- ROW
- OUTER OF STRUCTURE

NOTES:

1. For the ROW shown above the employer has the permission from the MMRDA(land owning agency) to build the underground station.

FOR TENDER PURPOSE ONLY

Project <b>Mumbai-Ahmedabad High Speed Rail</b>	OWNER	JICA Study Team	NHSRCL			Title:		
	<b>NATIONAL HIGH SPEED RAIL CORPORATION LTD.</b>	Japan International Consultants for Transportation NIPPON KOEI ORIENTAL CONSULTANTS GLOBAL	Prepared By	Checked By	Approved By	<b>PROPOSED ROW PLAN FOR MAHSR C-1 PACKAGE (MUMBAI HSR STATION) CHAINAGE -0km255m TO 0km774m669</b>		
			Date: 20-01-2020			Scale: NTS	Sheet: 1 of 2	
						Drawing No.: RI/NHSRC/HSR-MA/ROW/C-1/001	Rev.: R0	

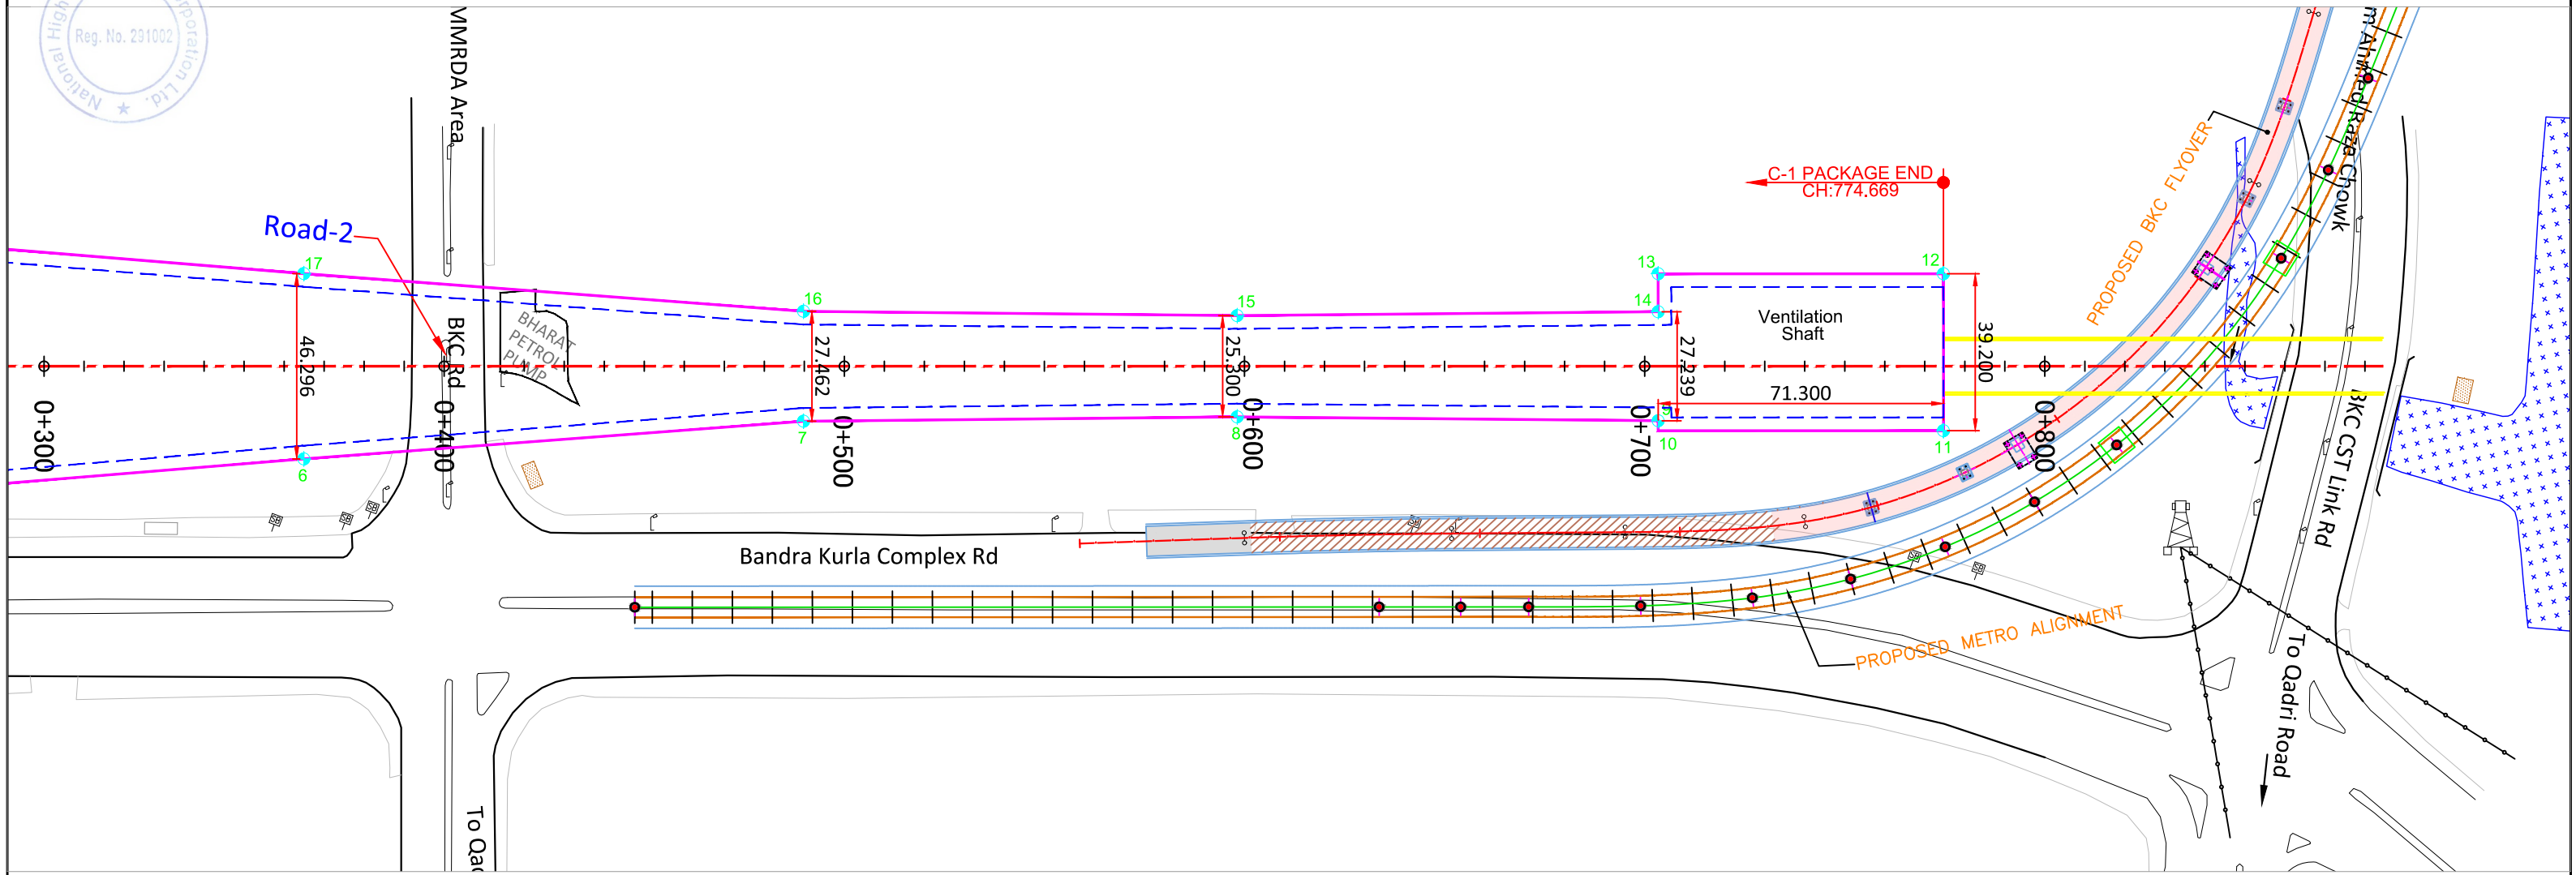

ROW Coordinates		
ID.No.	Easting (X)	Northing (Y)
1	275134.0344592	2109503.2274188
2	275239.9080726	2109570.6145690
3	275345.3598787	2109637.7332444
3A	275344.9304058	2109638.4080000
3B	275372.1030000	2109655.7030000
3C	275373.1240000	2109655.4047393
4	275450.8483478	2109704.8752554
5	275554.6437346	2109774.8472400
6	275654.6673753	2109850.6441304
7	275754.9632202	2109925.6437545
8	275845.7975104	2109984.7395537
9	275935.0653098	2110040.4080145
10	275936.3970243	2110038.3157246

ROW Coordinates		
ID.No.	Easting (X)	Northing (Y)
12	275975.4983855	2110109.6697980
13	275915.3486753	2110071.3853055
14	275920.4391031	2110063.3876088
15	275832.2125277	2110006.0832551
16	275740.2177261	2109948.8107630
17	275629.8090062	2109889.6997273
18	275518.7932404	2109831.1728355
19	275411.4577396	2109766.7628114
20	275305.9692704	2109699.6208004
21	275200.5174643	2109632.5021249
22	275094.6438510	2109565.1149748

LEGEND:

- CENTER LINE OF HSR ALIGNMENT
- ROW
- - - OUTER OF STRUCTURE

NOTES:

1. For the ROW shown above the employer has the permission from the MMRDA(land owning agency) to build the underground station.

FOR TENDER PURPOSE ONLY

Project  <b>Mumbai-Ahmedabad High Speed Rail</b>	OWNER  <b>NATIONAL HIGH SPEED RAIL CORPORATION LTD.</b>	JICA Study Team Japan International Consultants for Transportation NIPPON KOEI ORIENTAL CONSULTANTS GLOBAL	NHSRCL Prepared By      Checked By      Approved By			Title: <b>PROPOSED ROW PLAN FOR MAHSR C-1 PACKAGE (MUMBAI HSR STATION) CHAINAGE -0km255m TO 0km774m669</b>	
			Date: 20-01-2020			Scale: NTS	Sheet: 2 of 2
			Drawing No.: RI/NHSRCL/HSR-MA/ROW/C-1/001			Rev.: R0	