


Demarcation chart of E1 package for SER/DSS


6-1 SER in Surat Station

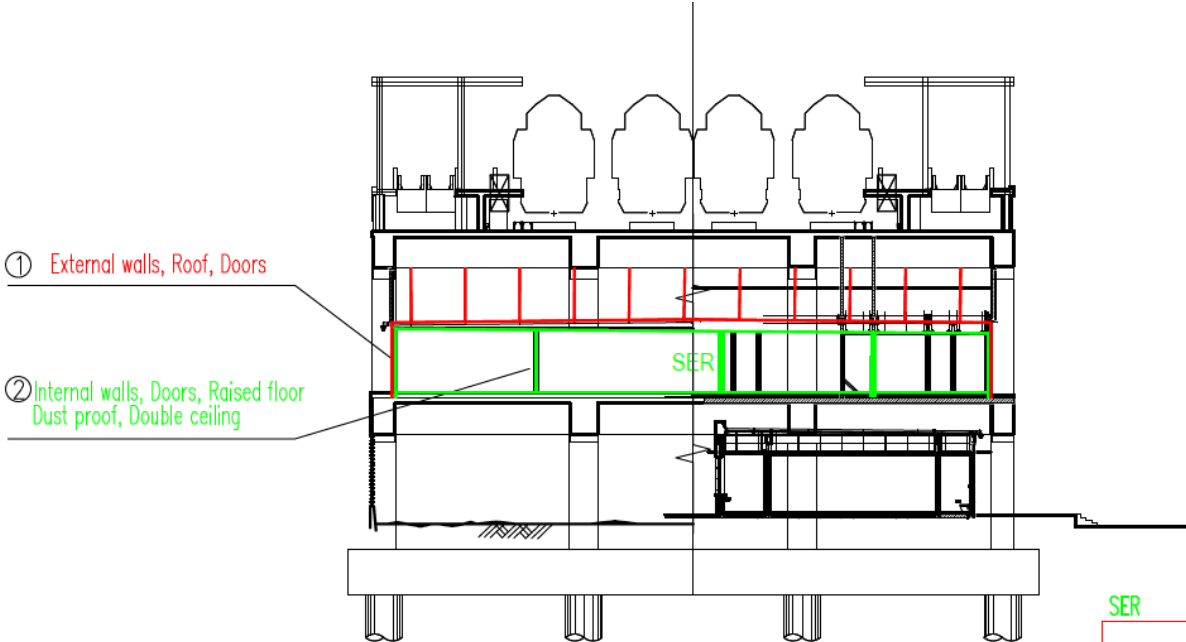

① External walls, Roof, Doors

② Internal walls, Doors, Raised floor
Dust proof, Double ceiling

Room / Equipment	Construction
1 External walls, Roof, Doors	C-3,C-4,C-6
2 Internal walls, Doors, Raised floor, Dust proof, Double ceiling	E-1
3 A/C system, Ventilation for A/C, A/C Alarm	E-1
4 Fire fighting	E-1
5 Station Fire alarm to OCC	C-3,C-4,C-6
6 Station Fire alarm to OCC	E-1
7 Power supply form DSS	E-1
8 Earthing works	C-3,C-4,C-6
9 Earthing works, Earthing terminal Box	E-1
10 SER Equipment Room Fire alarm to station	C-3,C-4,C-6

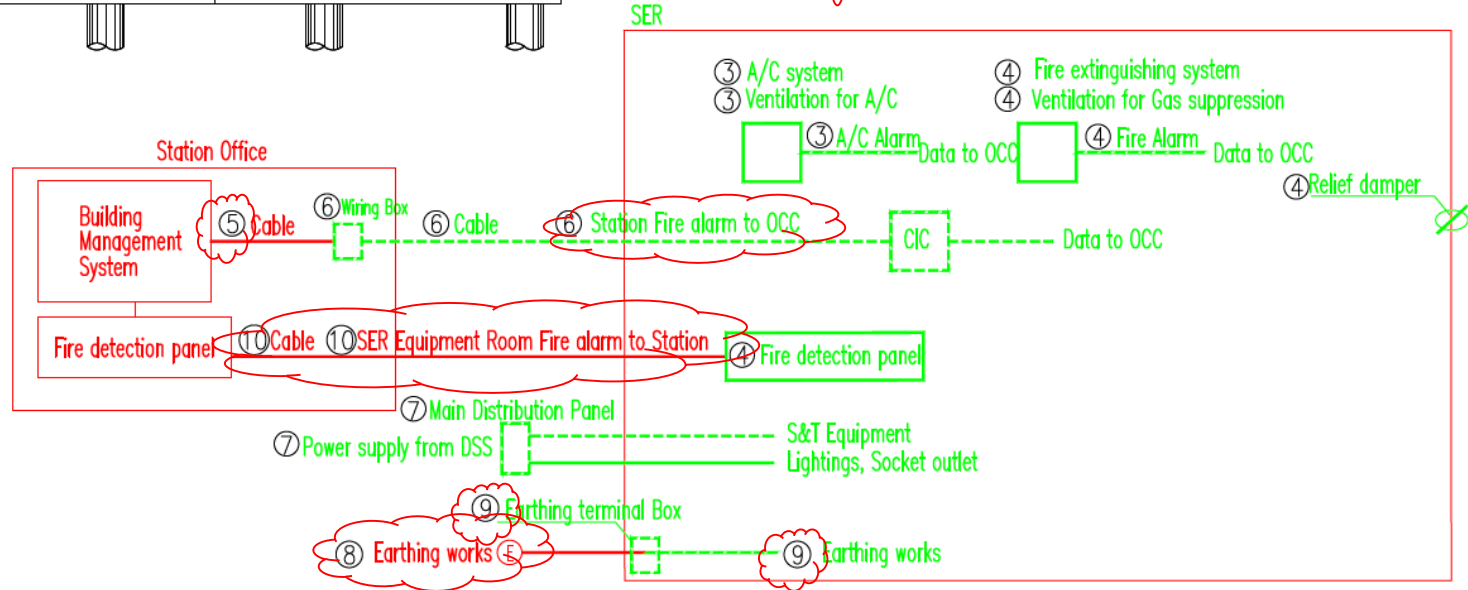


[Legend]

- Civil package Contractor
- E-1 package (Civil work) Contractor
- E-1 package (Electric work) Contractor

Demarcation chart of E1 package for SER/DSS

6-2 SER & DSS in Vapi Station, Bilimora Station, Bharuch Station

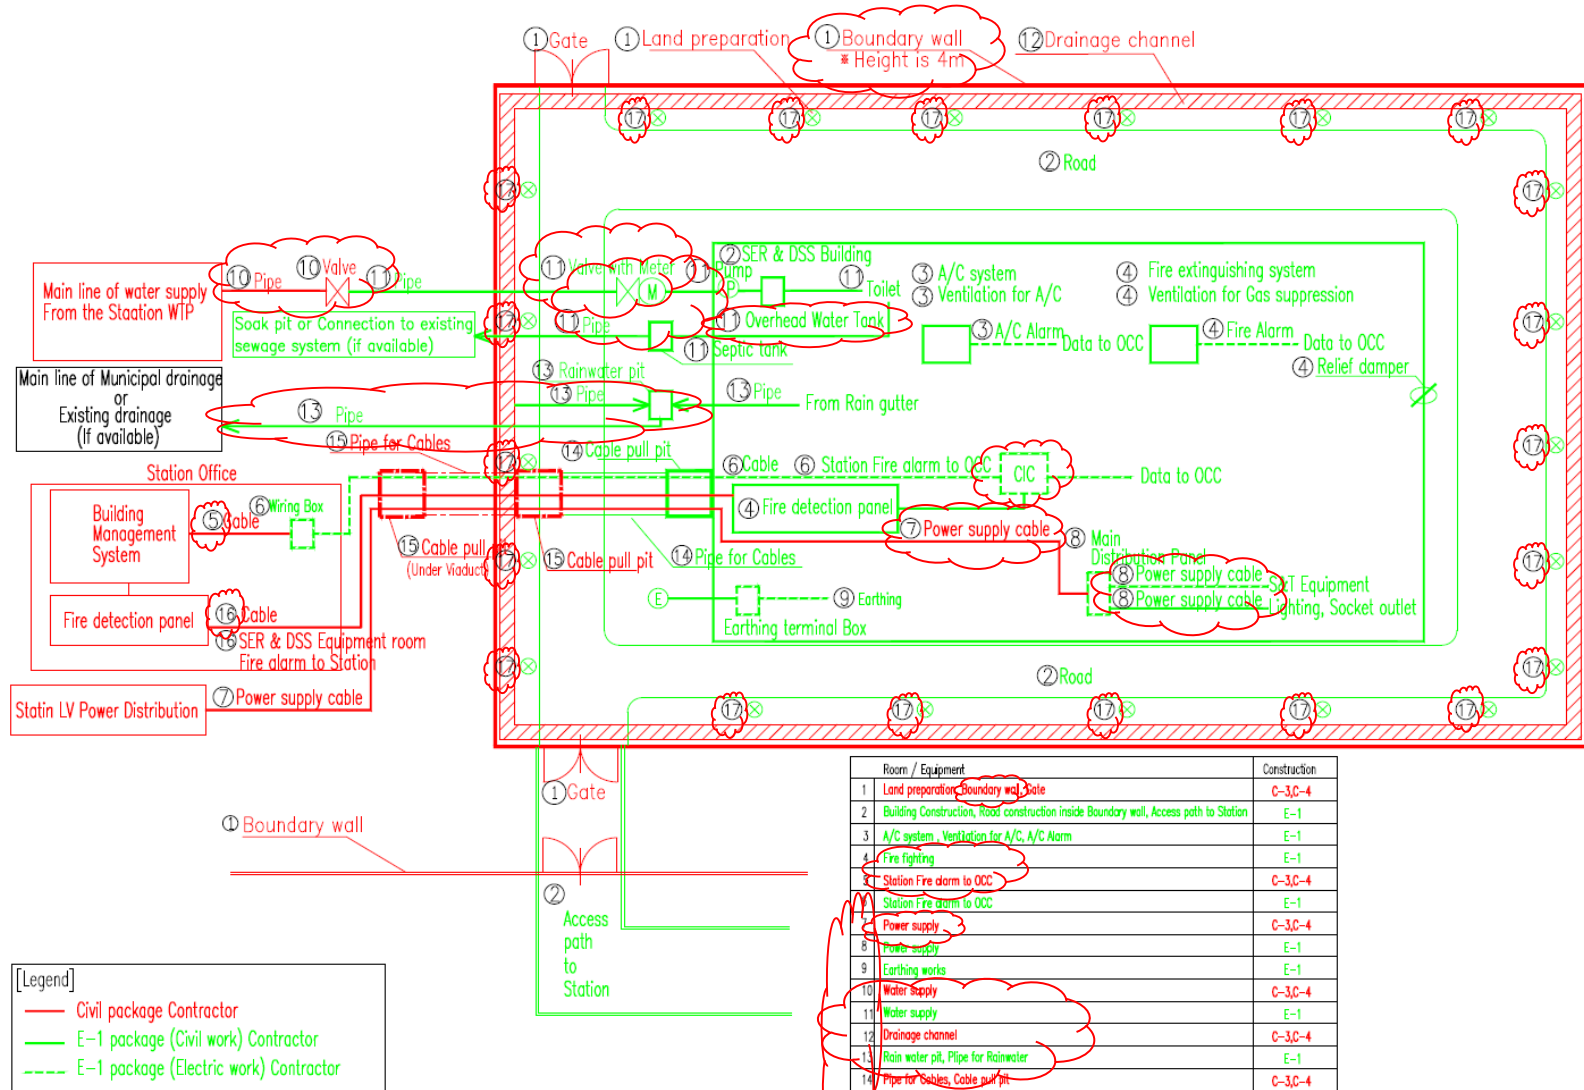

Room / Equipment	Construction
1 Land preparation, Boundary wall, Gate	C-3,C-4
2 Building Construction, Road construction inside Boundary wall, Access path to Station	E-1
3 A/C system, Ventilation for A/C, A/C Alarm	E-1
4 Fire fighting	E-1
5 Station Fire alarm to OCC	C-3,C-4
6 Station Fire alarm to OCC	E-1
7 Power supply	C-3,C-4
8 Power supply	E-1
9 Earthing works	E-1
10 Water supply	C-3,C-4
11 Water supply	E-1
12 Drainage channel	C-3,C-4
13 Rain water pit, Pipe for Rainwater	E-1
14 Pipe for Cables, Cable pull pit	C-3,C-4
15 Pipe for Cables, Cable pull pit	E-1
16 SER & DSS Equipment room, Fire alarm to Station	C-3,C-4
17 Outdoor lighting inside Boundary wall	E-1

